



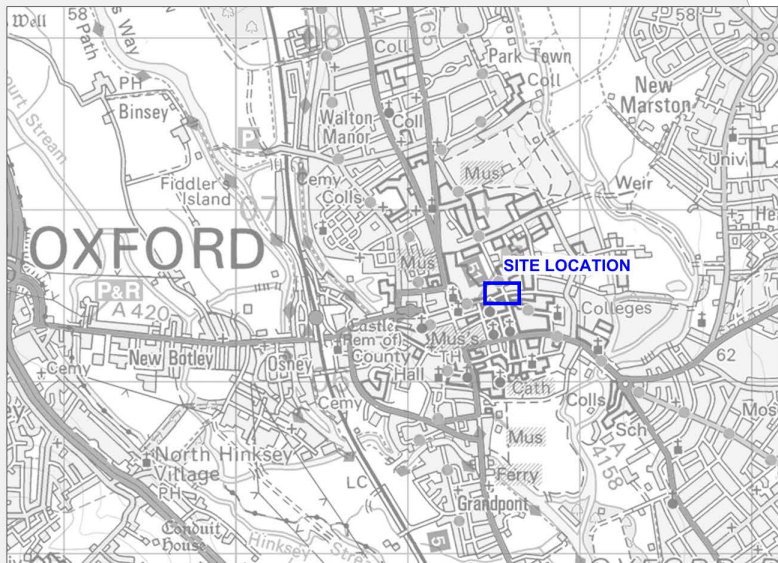


OXFORDSHIRE COUNTY COUNCIL - HIGHWAYS & TRANSPORT

Proposed treatment in conjunction with the permanent removal of the traffic signals



-  Proposed areas of 'buff' coloured surfacing treatment
-  Proposed ramps with gradients of 1:12 leading to raised junction approx. 75mm high

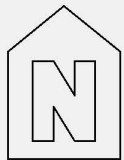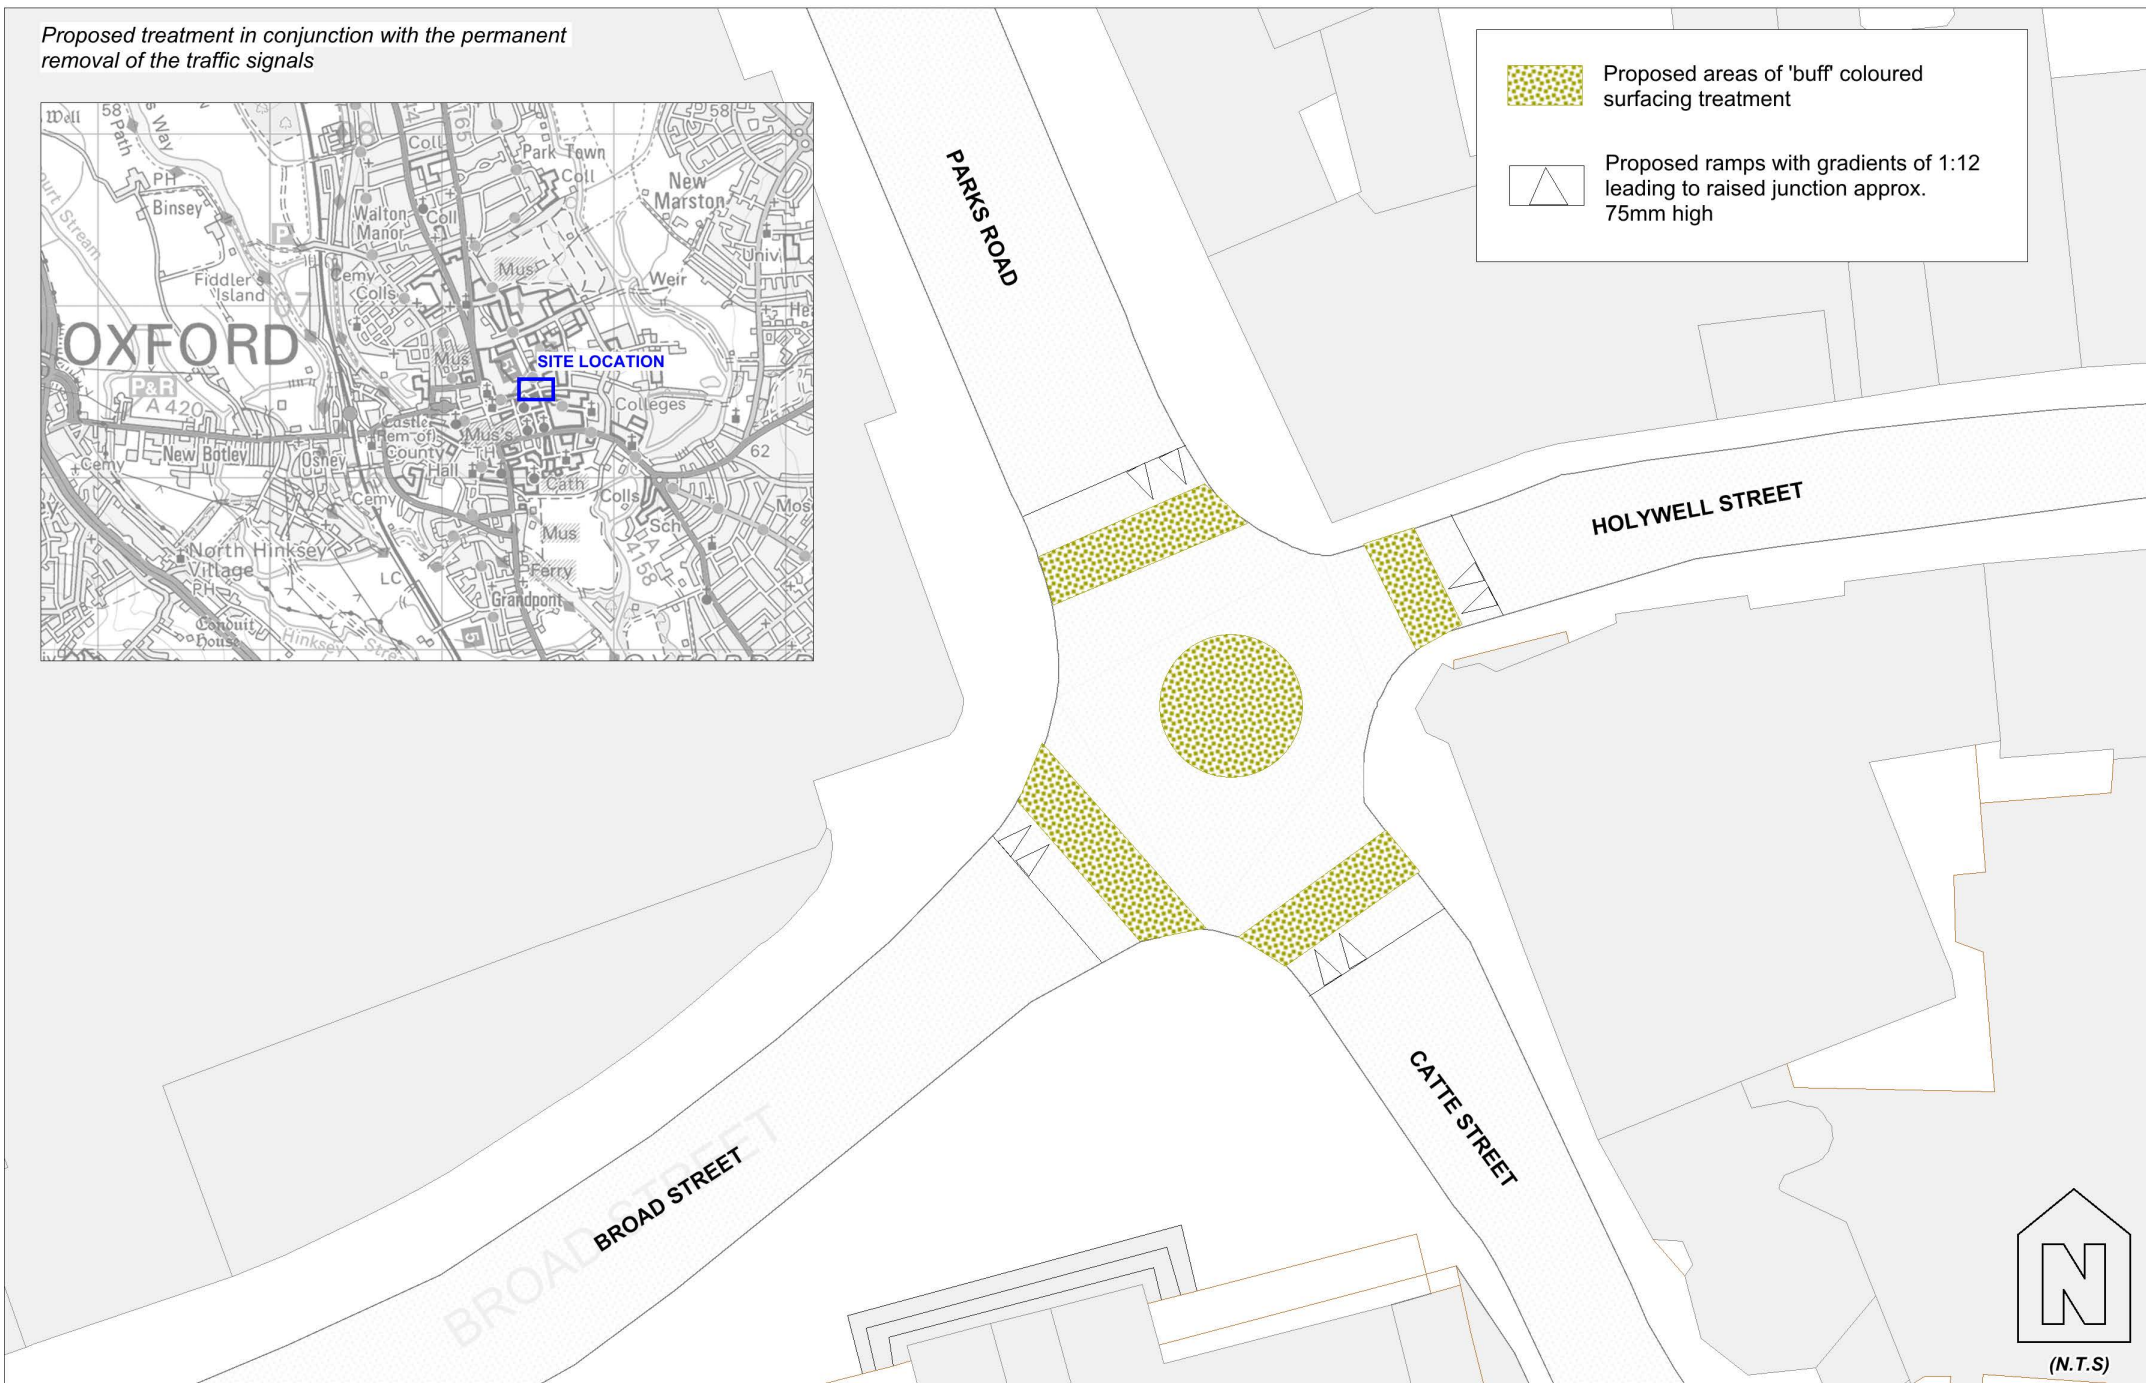

(N.T.S)